


REFERENCE DRAWINGS		
NO.	TITLE	DRAWING NO.

SUBSTATION #10				
MAIN SECTION	SECTION #1	SECTION #2	SECTION #3	SECTION #3 CONTINUED
AMPS: 1200 VOLTS: 480 FUSES: 1000A	CIRCUIT #2 LINE 1/POSITION 2 SOUTH EAST 400AMPS 3POLE FUSES 400A	CIRCUIT #6 LINE 4/POSITION 4 NORTH WEST (4) 400AMPS 3POLE FUSES 400A	CIRCUIT #10 DEEP WELL PUMP 200AMPS 3POLE FUSES 400A	CIRCUIT #16 LINE 1/POSITION 2 PANELS 400AMPS 3POLE FUSES 400A
CIRCUIT #1 WEST LAUNCHWAY LTS 400AMPS 3POLE FUSES 400A	CIRCUIT #3 LINE 1/POSITION 1 SOUTH WEST 400AMPS 3POLE FUSES 400A	CIRCUIT #7 AREA 50/SOUTH 400AMPS 3POLE FUSES 400A	CIRCUIT #11 YARD LIGHTS 30AMPS 2POLE FUSES 30A	CIRCUIT #17 AREA 50 NORTH 400AMPS 3POLE FUSES 400A
	CIRCUIT #4 LINE 1/POSITION 1 NORTH WEST 400AMPS 3POLE FUSES 400A	CIRCUIT #8 LINE 1/POSITION 1 PANELS 400AMPS 3POLE FUSES 400A	CIRCUIT #12 YARD LIGHTS 30AMPS 2 POLE FUSES 30A	
	CIRCUIT #5 LINE 1/POSITION 2 SOUTH EAST 400AMPS 3POLE FUSES 400A	CIRCUIT #9 CAPACITOR BANK 400AMPS 3POLE FUSES 400A	CIRCUIT #13 SPARE 100AMPS 3POLE FUSES NONE	
			CIRCUIT #14 SUBSTATION #10 PANEL 60AMPS 2POLE FUSES 50A	
			CIRCUIT #15 BUILDING #275 60AMPS 2POLE FUSES 50A	

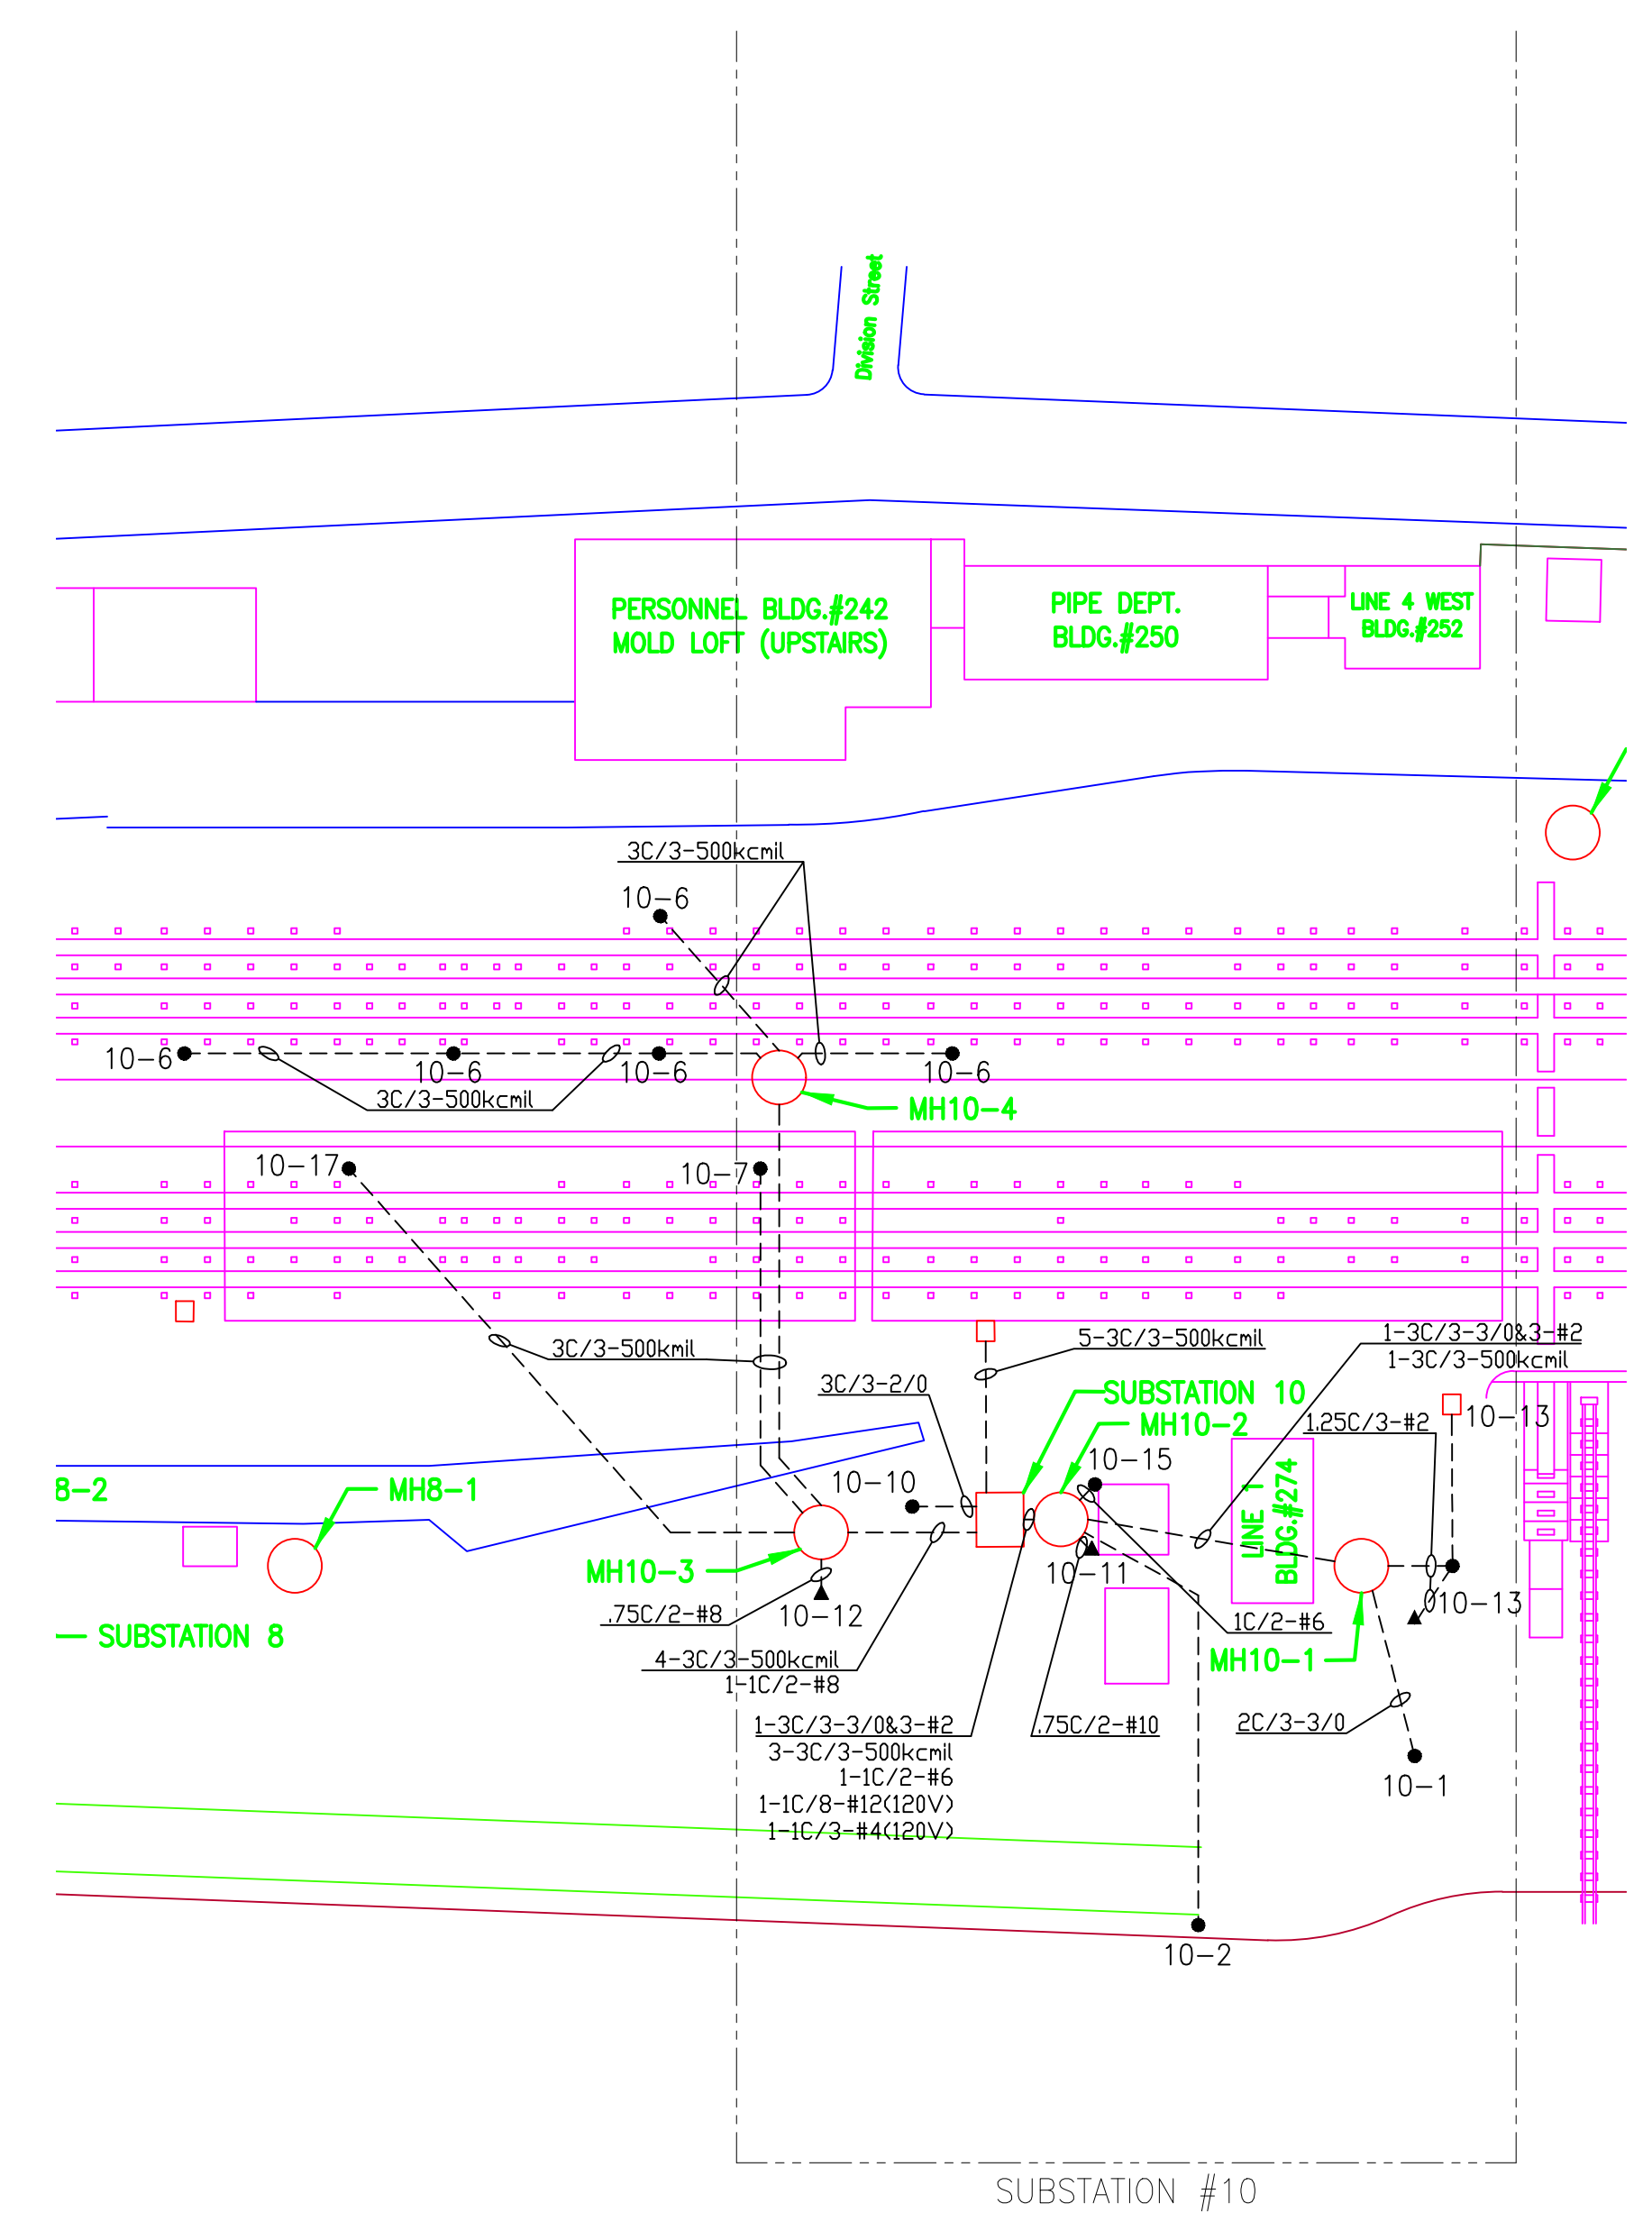

NO.	REVISIONS	BY	DATE
-----	-----------	----	------

DISTRIBUTION CODE								
1	CUSTOMER	4	PLANNING AND SCHEDULING	7	ABS-FIELD			
2	SALES DEPARTMENT	5	REPAIR ENGINEERING	8	ABS-NEW YORK			
3	ENGINEERING	6	PURCHASING DEPARTMENT	9	U S COAST GUARD			

PRINT RECORD											
DIST.	NO.	REV.	DATE	DIST.	NO.	REV.	DATE	DIST.	NO.	REV.	DATE



JEFFERSONVILLE, INDIANA

JEFFBOAT LLC  
SUBSTATION #10  
CIRCUIT LAYOUT & UNDERGROUND CONDUITS

THIS PRINT IS THE PROPERTY OF JEFFBOAT  
The information contained herein is confidential and not to be traced, reproduced or used in any manufacturing process without written permission from the owner.  
07\DL\S121\ANDR\E-SUBSTATION #10

DESIGN NO. DL-360-60-101	HULL NO.
SCALE 1/64" = 1'-0"	DATE 12/13/08
DRAWN BY OB	DATE 12/13/08
CHK'D BY RCD	DATE 12/13/08
APP'D BY	DATE
CONTRACT NO.	BILL OF MATERIAL
DRAWING NO. UG2008-10	REV