

REFERENCE DRAWINGS		
NO.	TITLE	DRAWING NO.

**SUBSTATION #22**


AMPS:	1200
VOLTS:	480
FUSES:	400

**CIRCUIT #1**

PLATE SHOP
600A SPOLE
FUSES 600A

**CIRCUIT #2**

PLATE SHOP CRANES
600AMPS SPOLE
FUSES 600A

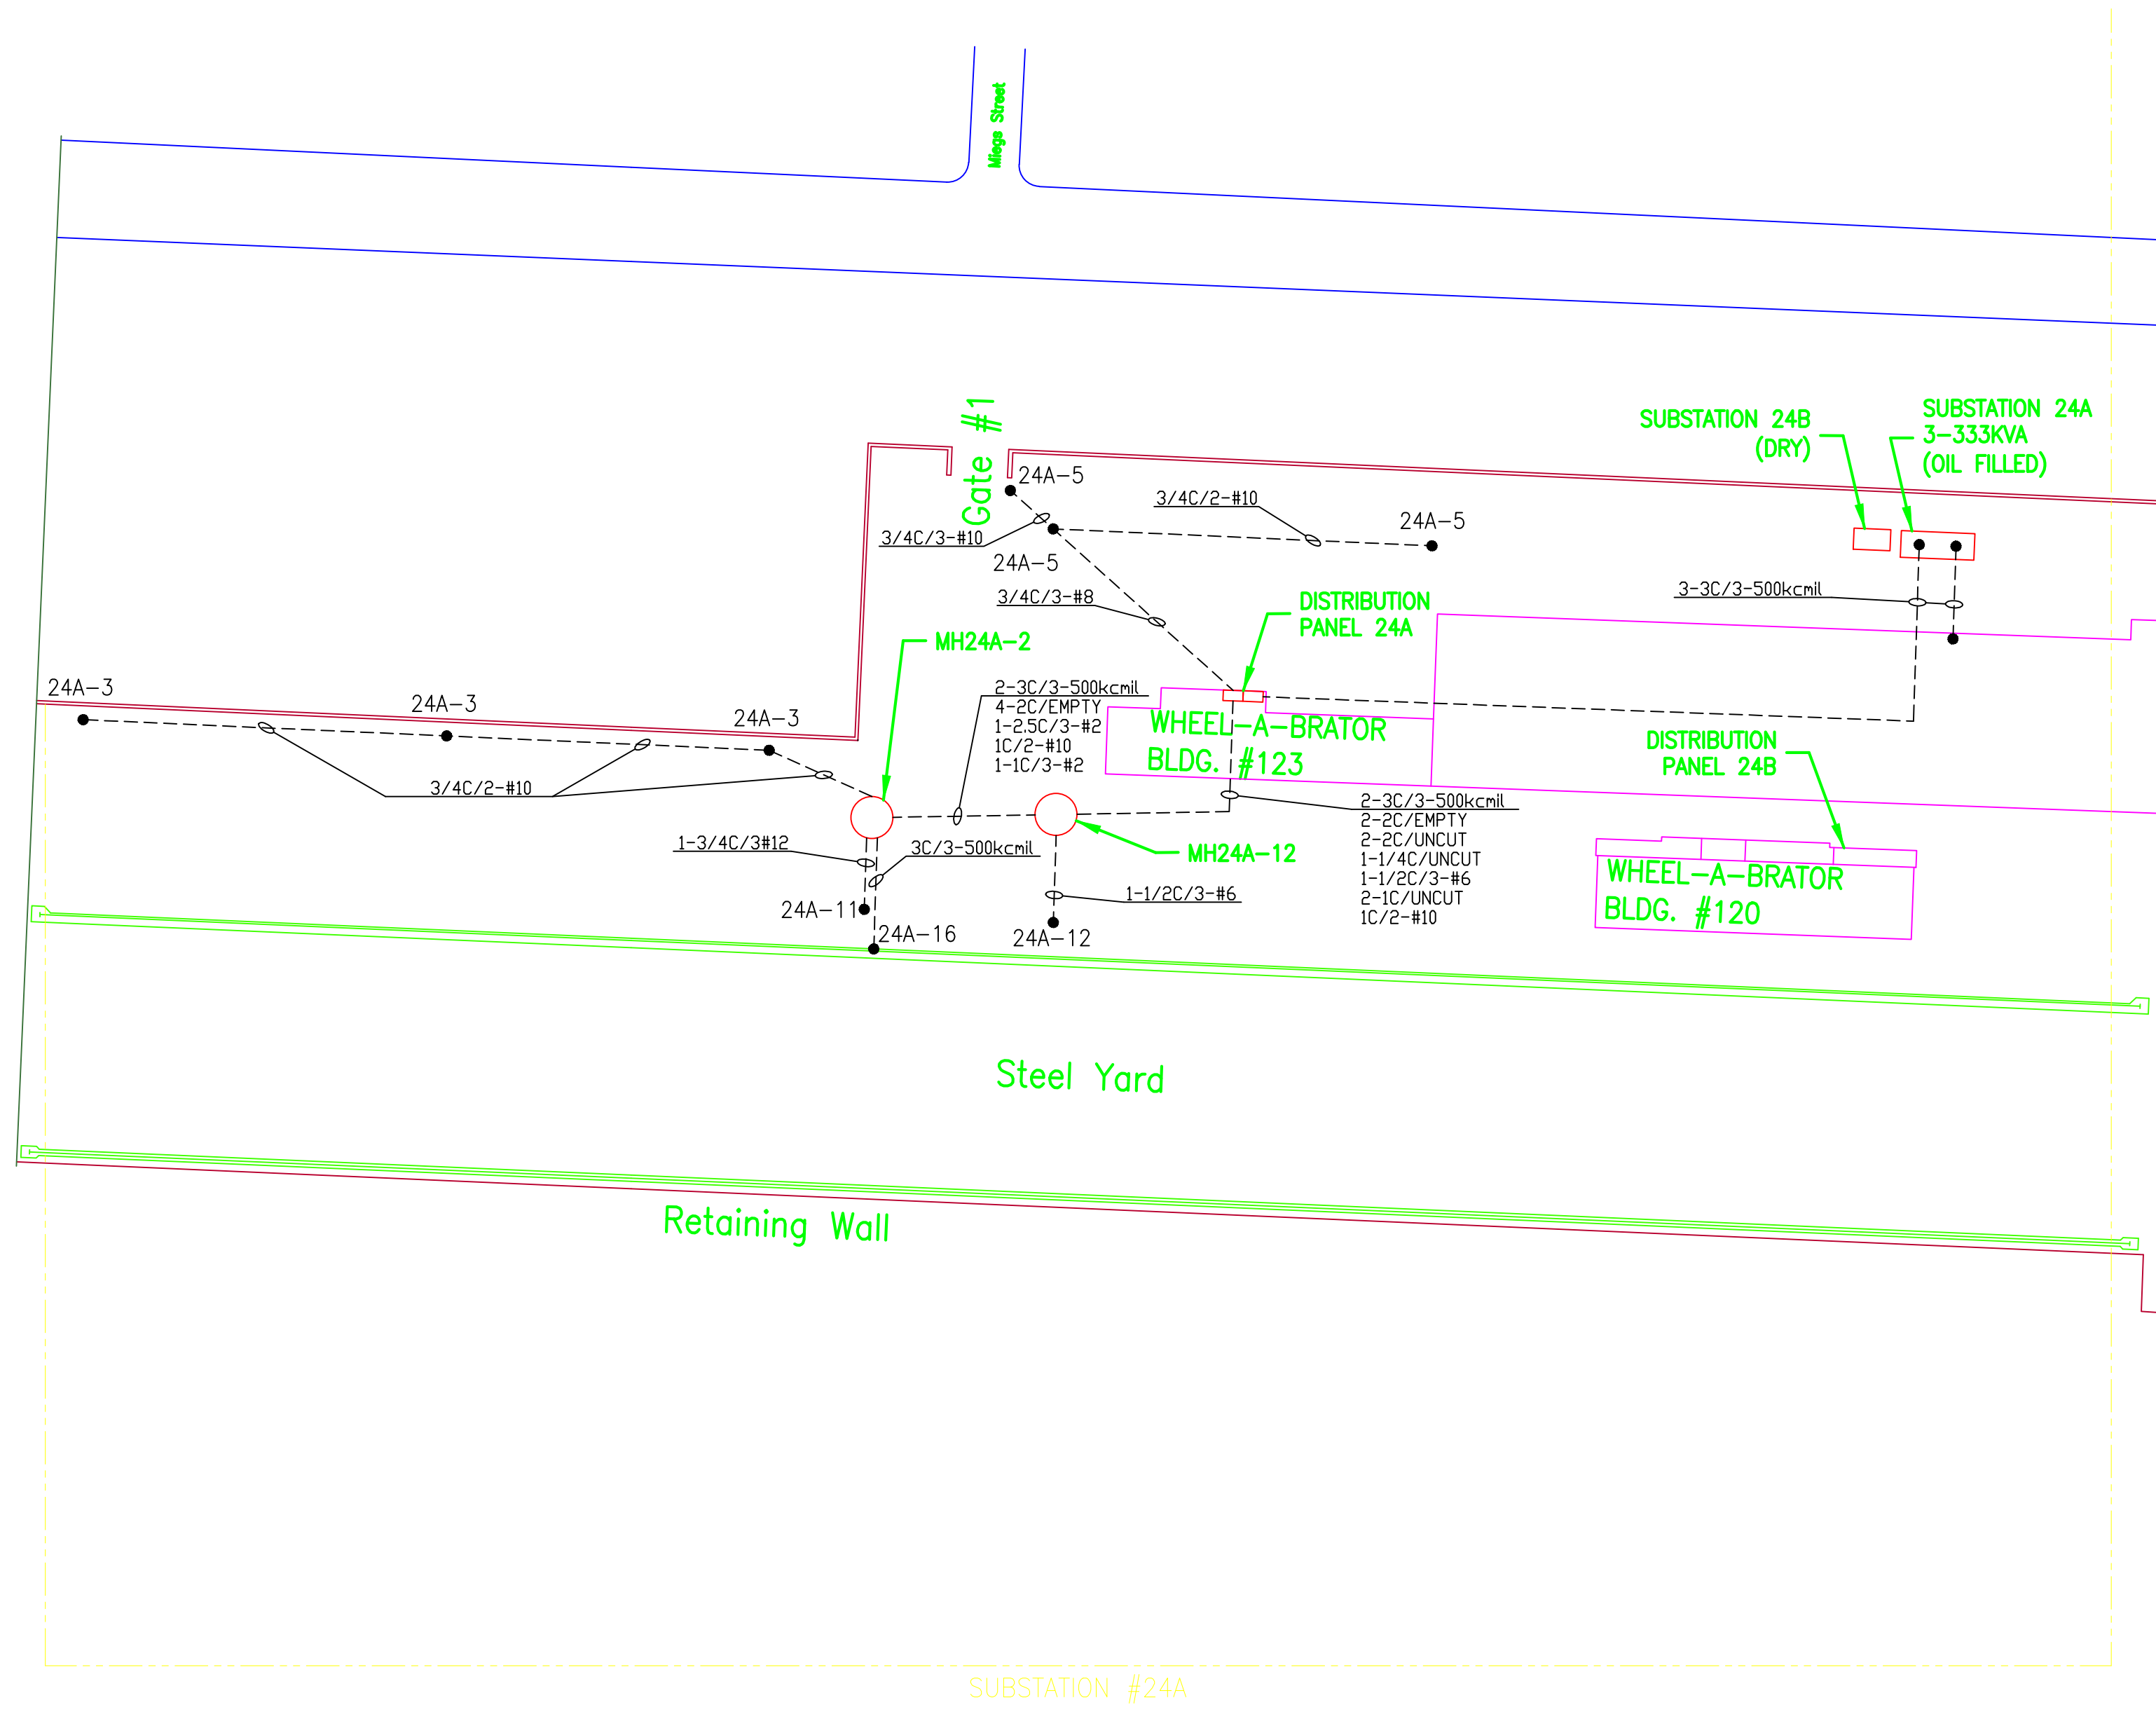

NO.	REVISIONS	BY	DATE
-----	-----------	----	------

DISTRIBUTION CODE								
1	CUSTOMER	4	PLANNING AND SCHEDULING	7	ABS-FIELD			
2	SALES DEPARTMENT	5	REPAIR ENGINEERING	8	ABS-NEW YORK			
3	ENGINEERING	6	PURCHASING DEPARTMENT	9	U S COAST GUARD			

PRINT RECORD											
DIST.	NO.	REV.	DATE	DIST.	NO.	REV.	DATE	DIST.	NO.	REV.	DATE



JEFFERSONVILLE, INDIANA

JEFFBOAT LLC  
SUBSTATION #22  
CIRCUIT LAYOUT & UNDERGROUND CONDUITS

DESIGN NO. DL-360-60-101

THIS PRINT IS THE PROPERTY OF JEFFBOAT  
The information contained herein is confidential and not to be traced, reproduced or used in any manufacturing process without written permission from the owner.

SCALE 1/64" = 1'-0"	HULL NO.
DRAWN BY OB DATE 12/13/08	JOB NO. 3743-08
CHK'D BY RCD DATE 12/13/08	COST ITEM
APP'D BY DATE	
CONTRACT NO.	BILL OF MATERIAL
DRAWING NO. UG2008-22	REV.