



ACCOMMODATION MODULE 1 & 3

View "A"

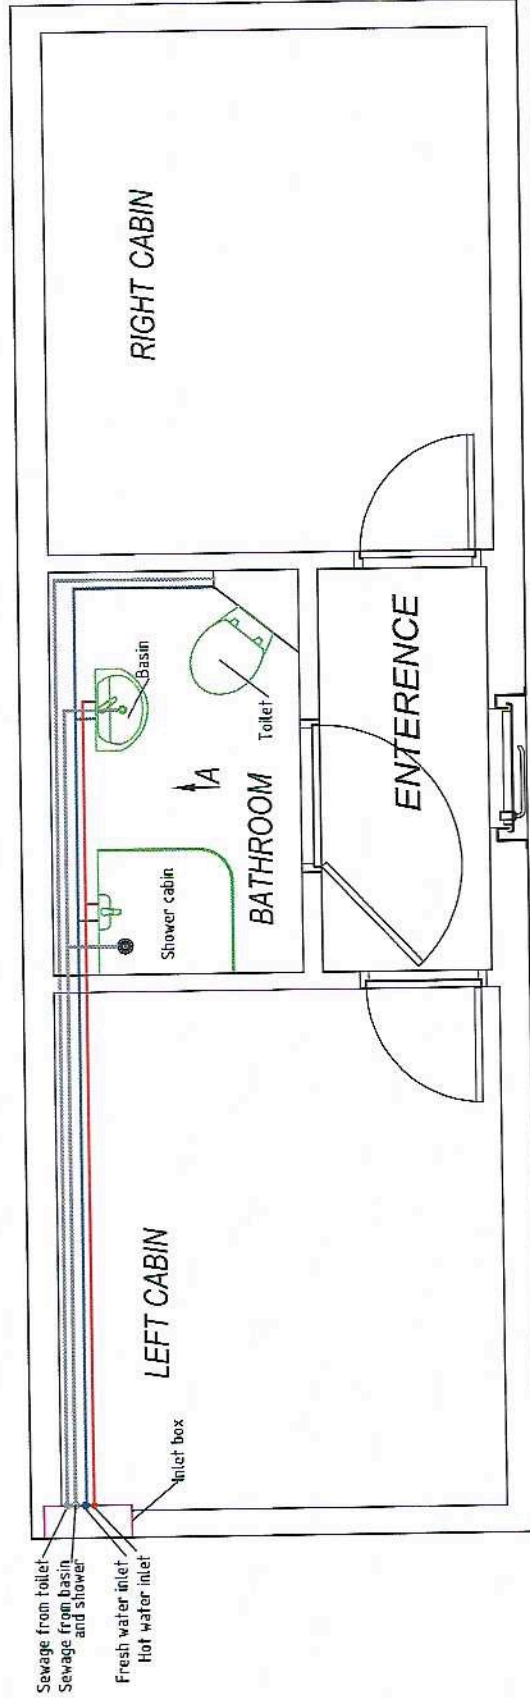

Rev.	Date	Description	Checked	Approval	Review no.
A.01	09.2010		BB	PT	
Project name: CGG VERITAS		Drawing title: WARDROBE MODULE 1&3 WATER & SEWAGE INSTALLATION PIPES & PRINCIPLE	Format: A3	Scale: 1 of 1	Rev: A.01
File name: 4,177-UT-ACM-WA00-01.dwg		Drawing no. 4,177-UT-ACM-WA00			
Drawn by: BB		Date: 22.04.10			
		Project no. 4,177			

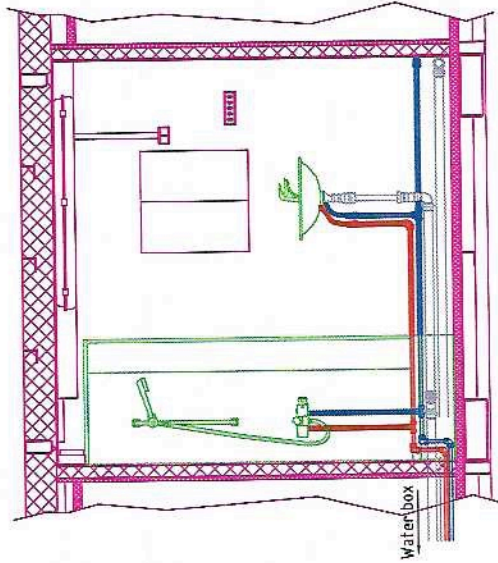

Sheet:
1 of 1

Scale:
1 of 1

Format:
A3

Rev:
A.01