


HAWKINS FIELD INDUSTRIAL DISTRICT  
 SUBDIVISION NO. 2  
 196  
 A PARCEL OF LAND IN THE SE $\frac{1}{4}$  OF SECTION 30 T6N R1E  
 WHICH IS ON FILE IN PLAT BOOK AT PAGE OF THE  
 LAND RECORDS FOR THE FIRST JUDICIAL DISTRICT OF  
 HINDS COUNTY.

HAWKINS FIELD INDUSTRIAL DISTRICT  
 SUBDIVISION NO. 1  
 DECEMBER 1964  
 A PARCEL OF LAND IN THE SE $\frac{1}{4}$  OF SECTION 30 T6N R1E  
 WHICH IS ON FILE IN PLAT BOOK 21 AT PAGE 27 OF THE  
 LAND RECORDS FOR THE FIRST JUDICIAL DISTRICT OF  
 HINDS COUNTY.

DATE	BY	REVISION	RECORD	AUTH.	DR.	CL.

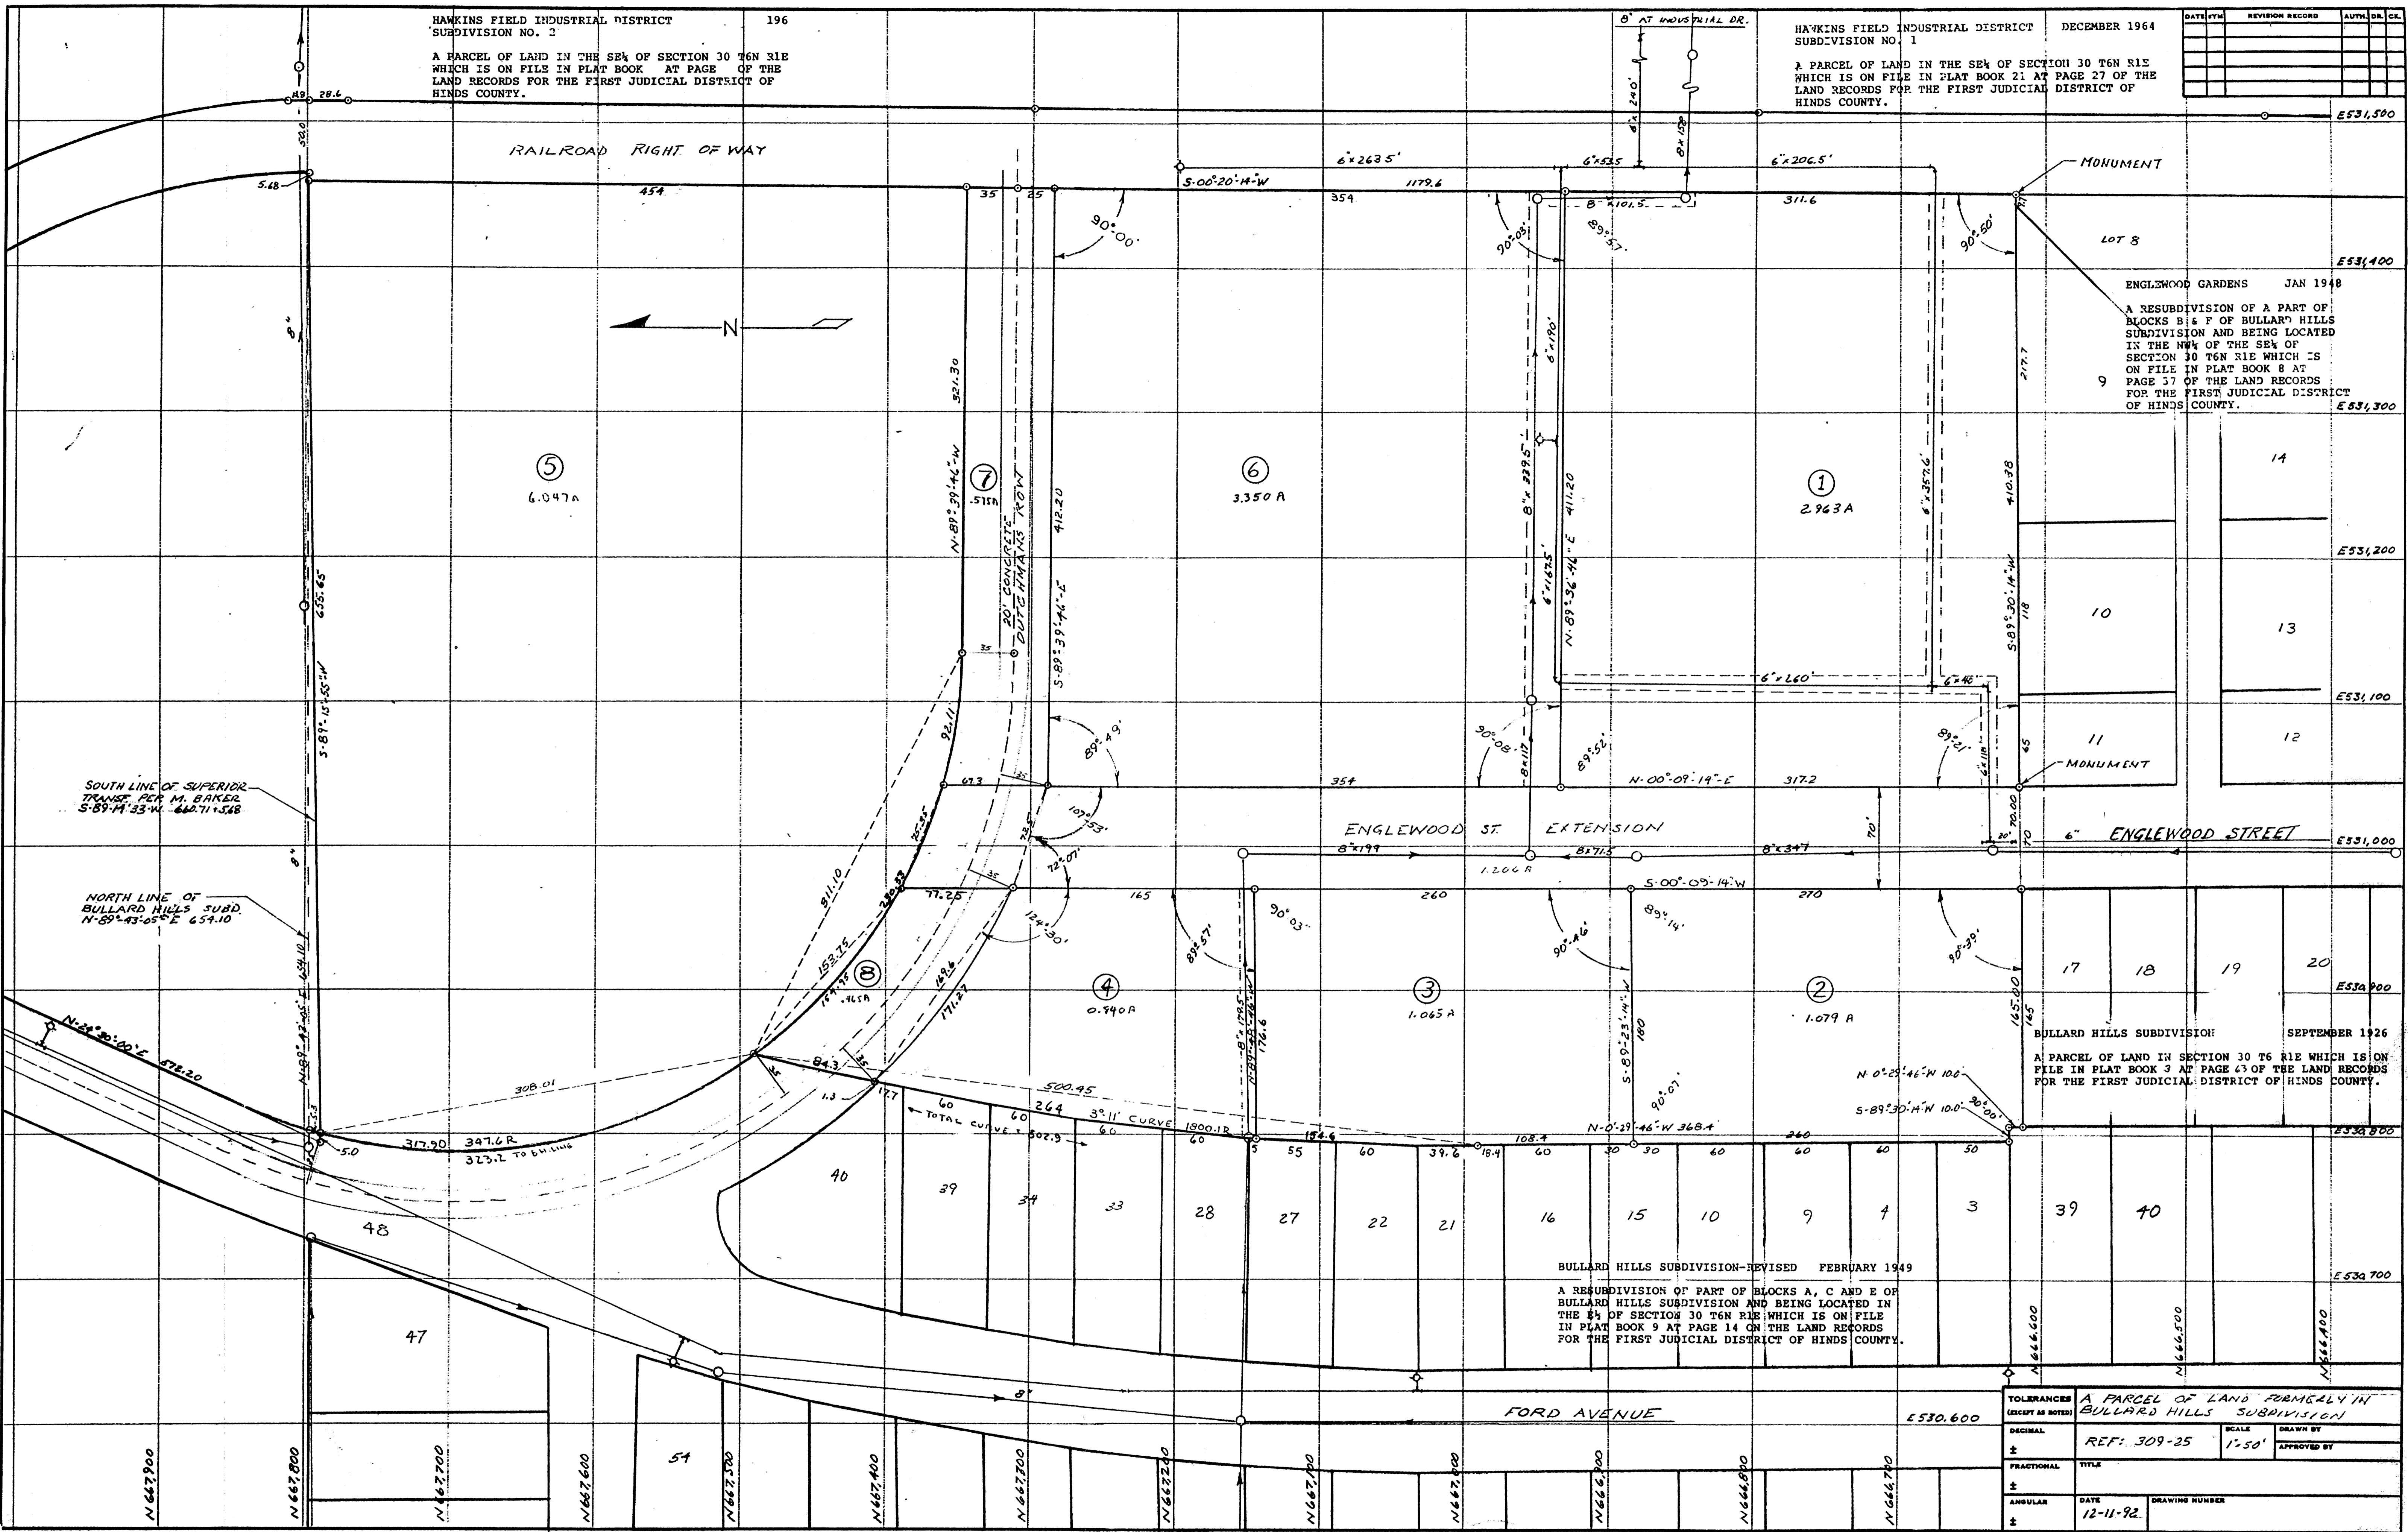

LOT 8  
 ENGLEWOOD GARDENS JAN 1948  
 A RESUBDIVISION OF A PART OF  
 BLOCKS B & F OF BULLARD HILLS  
 SUBDIVISION AND BEING LOCATED  
 IN THE NW $\frac{1}{4}$  OF THE SE $\frac{1}{4}$  OF  
 SECTION 30 T6N R1E WHICH IS  
 ON FILE IN PLAT BOOK 8 AT  
 PAGE 37 OF THE LAND RECORDS  
 FOR THE FIRST JUDICIAL DISTRICT  
 OF HINDS COUNTY.

BULLARD HILLS SUBDIVISION  
 SEPTEMBER 1926  
 A PARCEL OF LAND IN SECTION 30 T6 R1E WHICH IS ON  
 FILE IN PLAT BOOK 3 AT PAGE 63 OF THE LAND RECORDS  
 FOR THE FIRST JUDICIAL DISTRICT OF HINDS COUNTY.

BULLARD HILLS SUBDIVISION - REVISED FEBRUARY 1949  
 A RESUBDIVISION OF PART OF BLOCKS A, C AND E OF  
 BULLARD HILLS SUBDIVISION AND BEING LOCATED IN  
 THE SE $\frac{1}{4}$  OF SECTION 30 T6N R1E WHICH IS ON FILE  
 IN PLAT BOOK 9 AT PAGE 14 OF THE LAND RECORDS  
 FOR THE FIRST JUDICIAL DISTRICT OF HINDS COUNTY.

TOLERANCES (EXCEPT AS NOTED)	A PARCEL OF LAND FORMERLY IN BULLARD HILLS SUBDIVISION	
DECIMAL	REF: 309-25	SCALE 1"=50'
FRACTIONAL	TITLE	DRAWN BY
ANGULAR	DATE	APPROVED BY
±	12-11-92	DRAWING NUMBER